



F.H.W.A. REGION NO.	STATE	FED. AID PROJ. NO.	SHEET NO.	TOTAL SHEETS
3	MD.		2	4

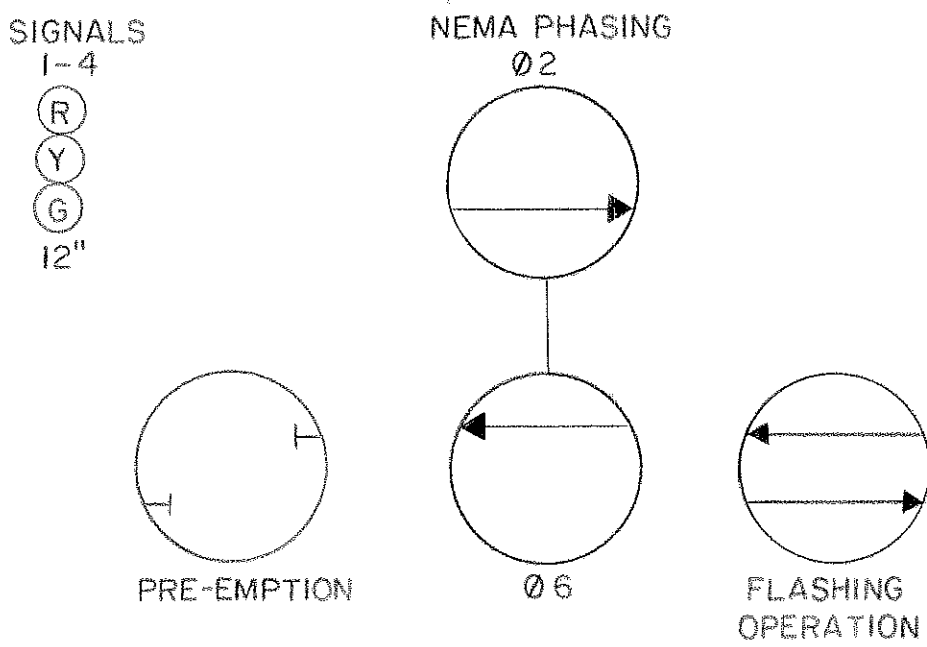

PHASE 2 & 6 WILL ALWAYS OCCUR TOGETHER

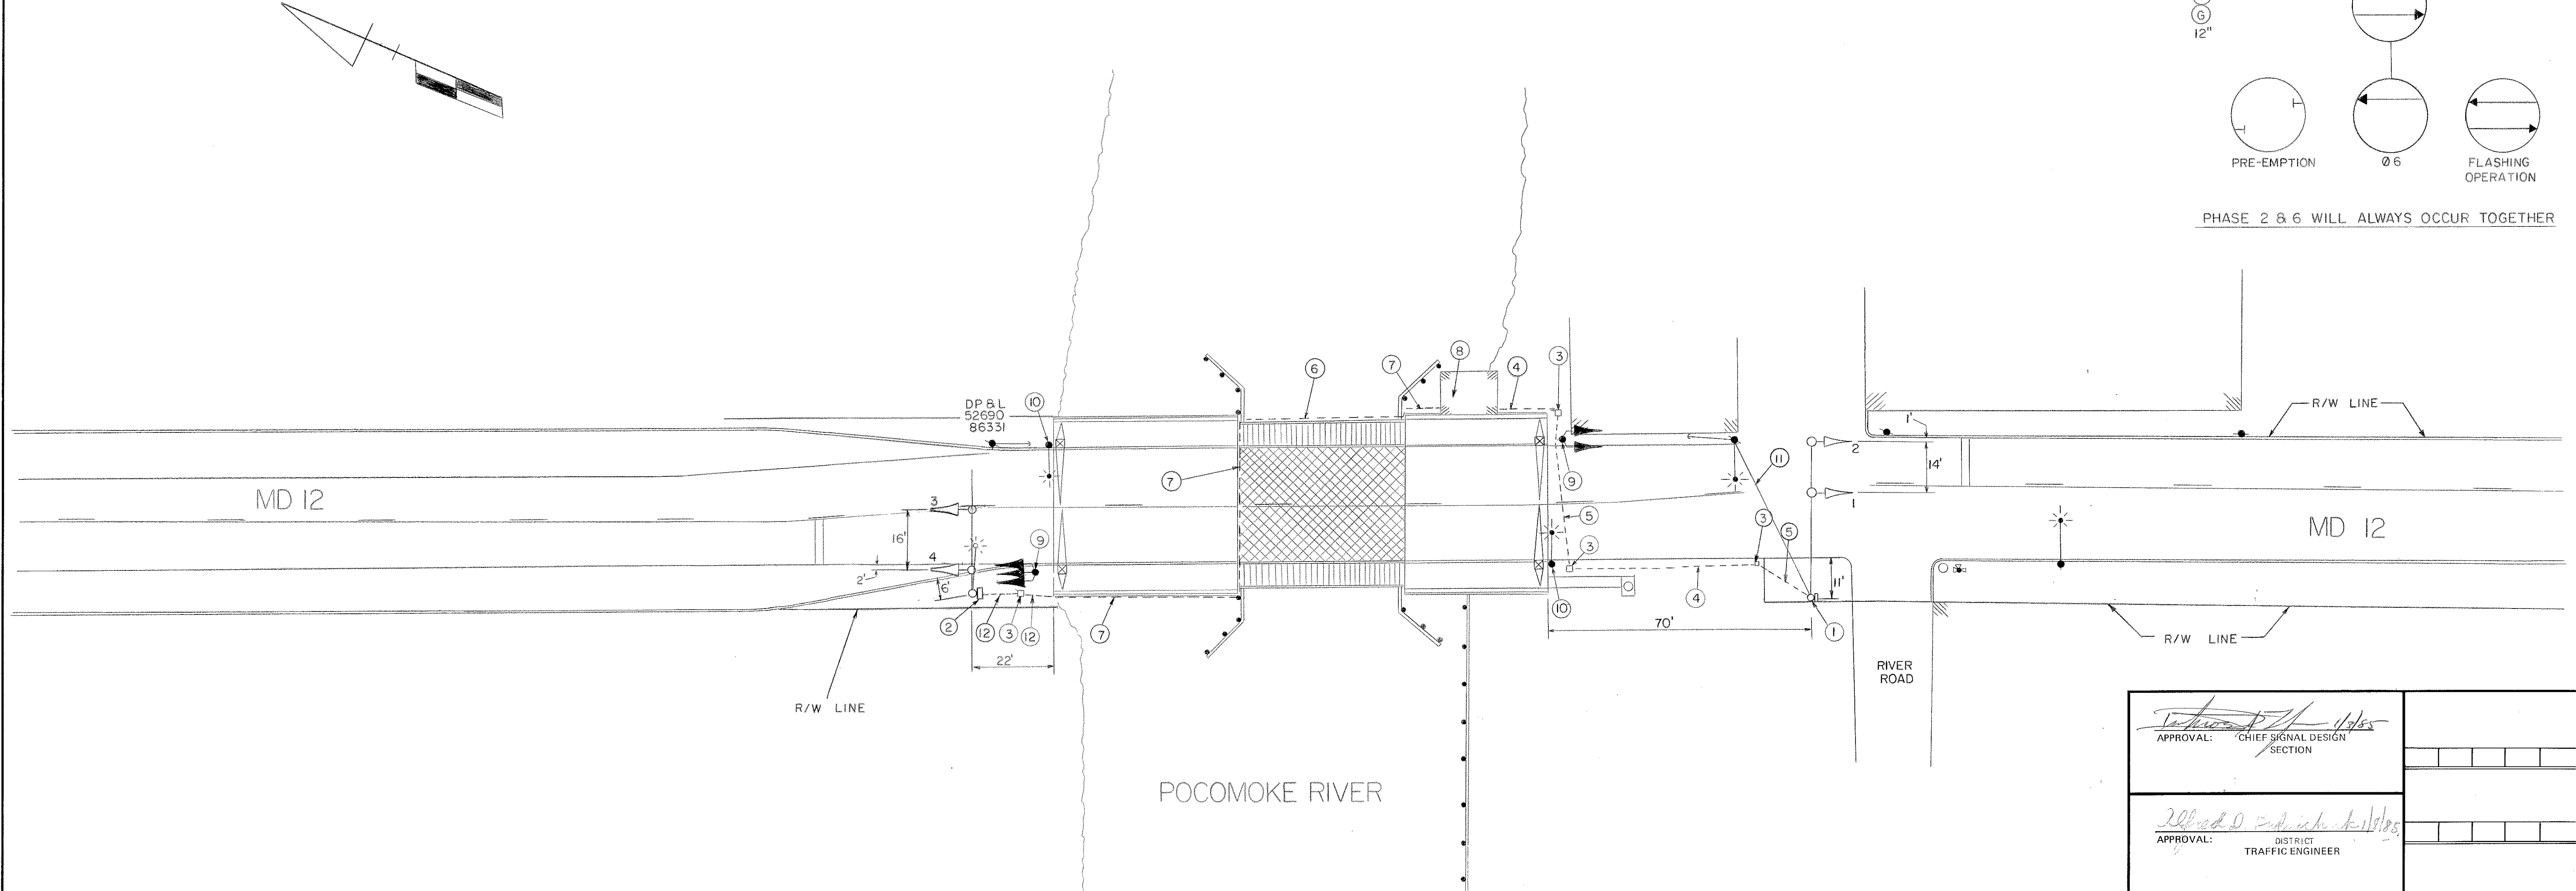

NOTES:  
1. PAVEMENT MARKINGS ARE PROPOSED AND ARE TO BE INSTALLED BY OTHERS.

APPROVAL: <i>[Signature]</i> 1/9/85 CHIEF SIGNAL DESIGN SECTION	
APPROVAL: <i>[Signature]</i> 1/9/85 DISTRICT TRAFFIC ENGINEER	
APPROVAL: <i>[Signature]</i> 1-4-85 CHIEF-BUREAU OF TRAFFIC ENGINEERING	
APPROVAL: <i>[Signature]</i> 1/7/85 DEPUTY CHIEF ENGINEER TRAFFIC	
REVISIONS	

STATE OF MARYLAND  
DEPARTMENT OF TRANSPORTATION  
STATE HIGHWAY ADMINISTRATION  
OFFICE OF TRAFFIC- BUREAU OF TRAFFIC ENGINEERING  
MD 12 @ POCOMOKE R.

SCALE: 1" = 20'      DATE: 12-10-84      CONTRACT NO. WO-623-501-185  
DRAWN BY: T. ZAYDEL      COUNTY: WORCESTER

DESIGNED BY: *[Signature]*      SIGNAL NO.:  
CHECKED BY: *[Signature]* 12/28/84      DRAWING NO. TS-749